



**SITE PLAN**  
 SCALE: 1" = 10'

NOTIFY ARCHITECT IMMEDIATELY OF ANY DISCREPANCIES PRIOR TO THE START AND COMPLETION OF WORK.


DATE 1/7/2019	DRAWN BY TC	CLIENT DAVE BLAKE, LLC	REVISIONS	DATE	REVISIONS
SHEET NO. <b>Z-1</b>		ADDRESS WESTSIDE AVENUE & CLIFFORD PLACE RED BANK, NEW JERSEY	A N T H O N Y M. C O N D O U R I S <b>A R C H I T E C T</b> 20 B I N G H A M A V E N U E , R U M S O N N J 0 7 7 6 0 telephone ~ 732-842-3800 ~ fax 732-842-7777 ~ www.amcarchitect.com		
		JOB NUMBER 18-083	BLOCK X	LOT X	

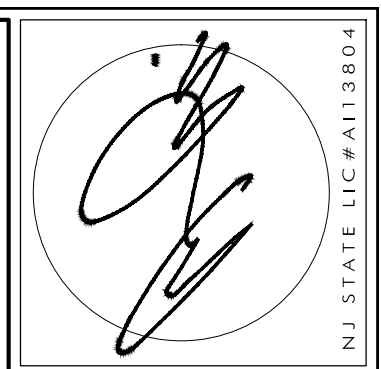




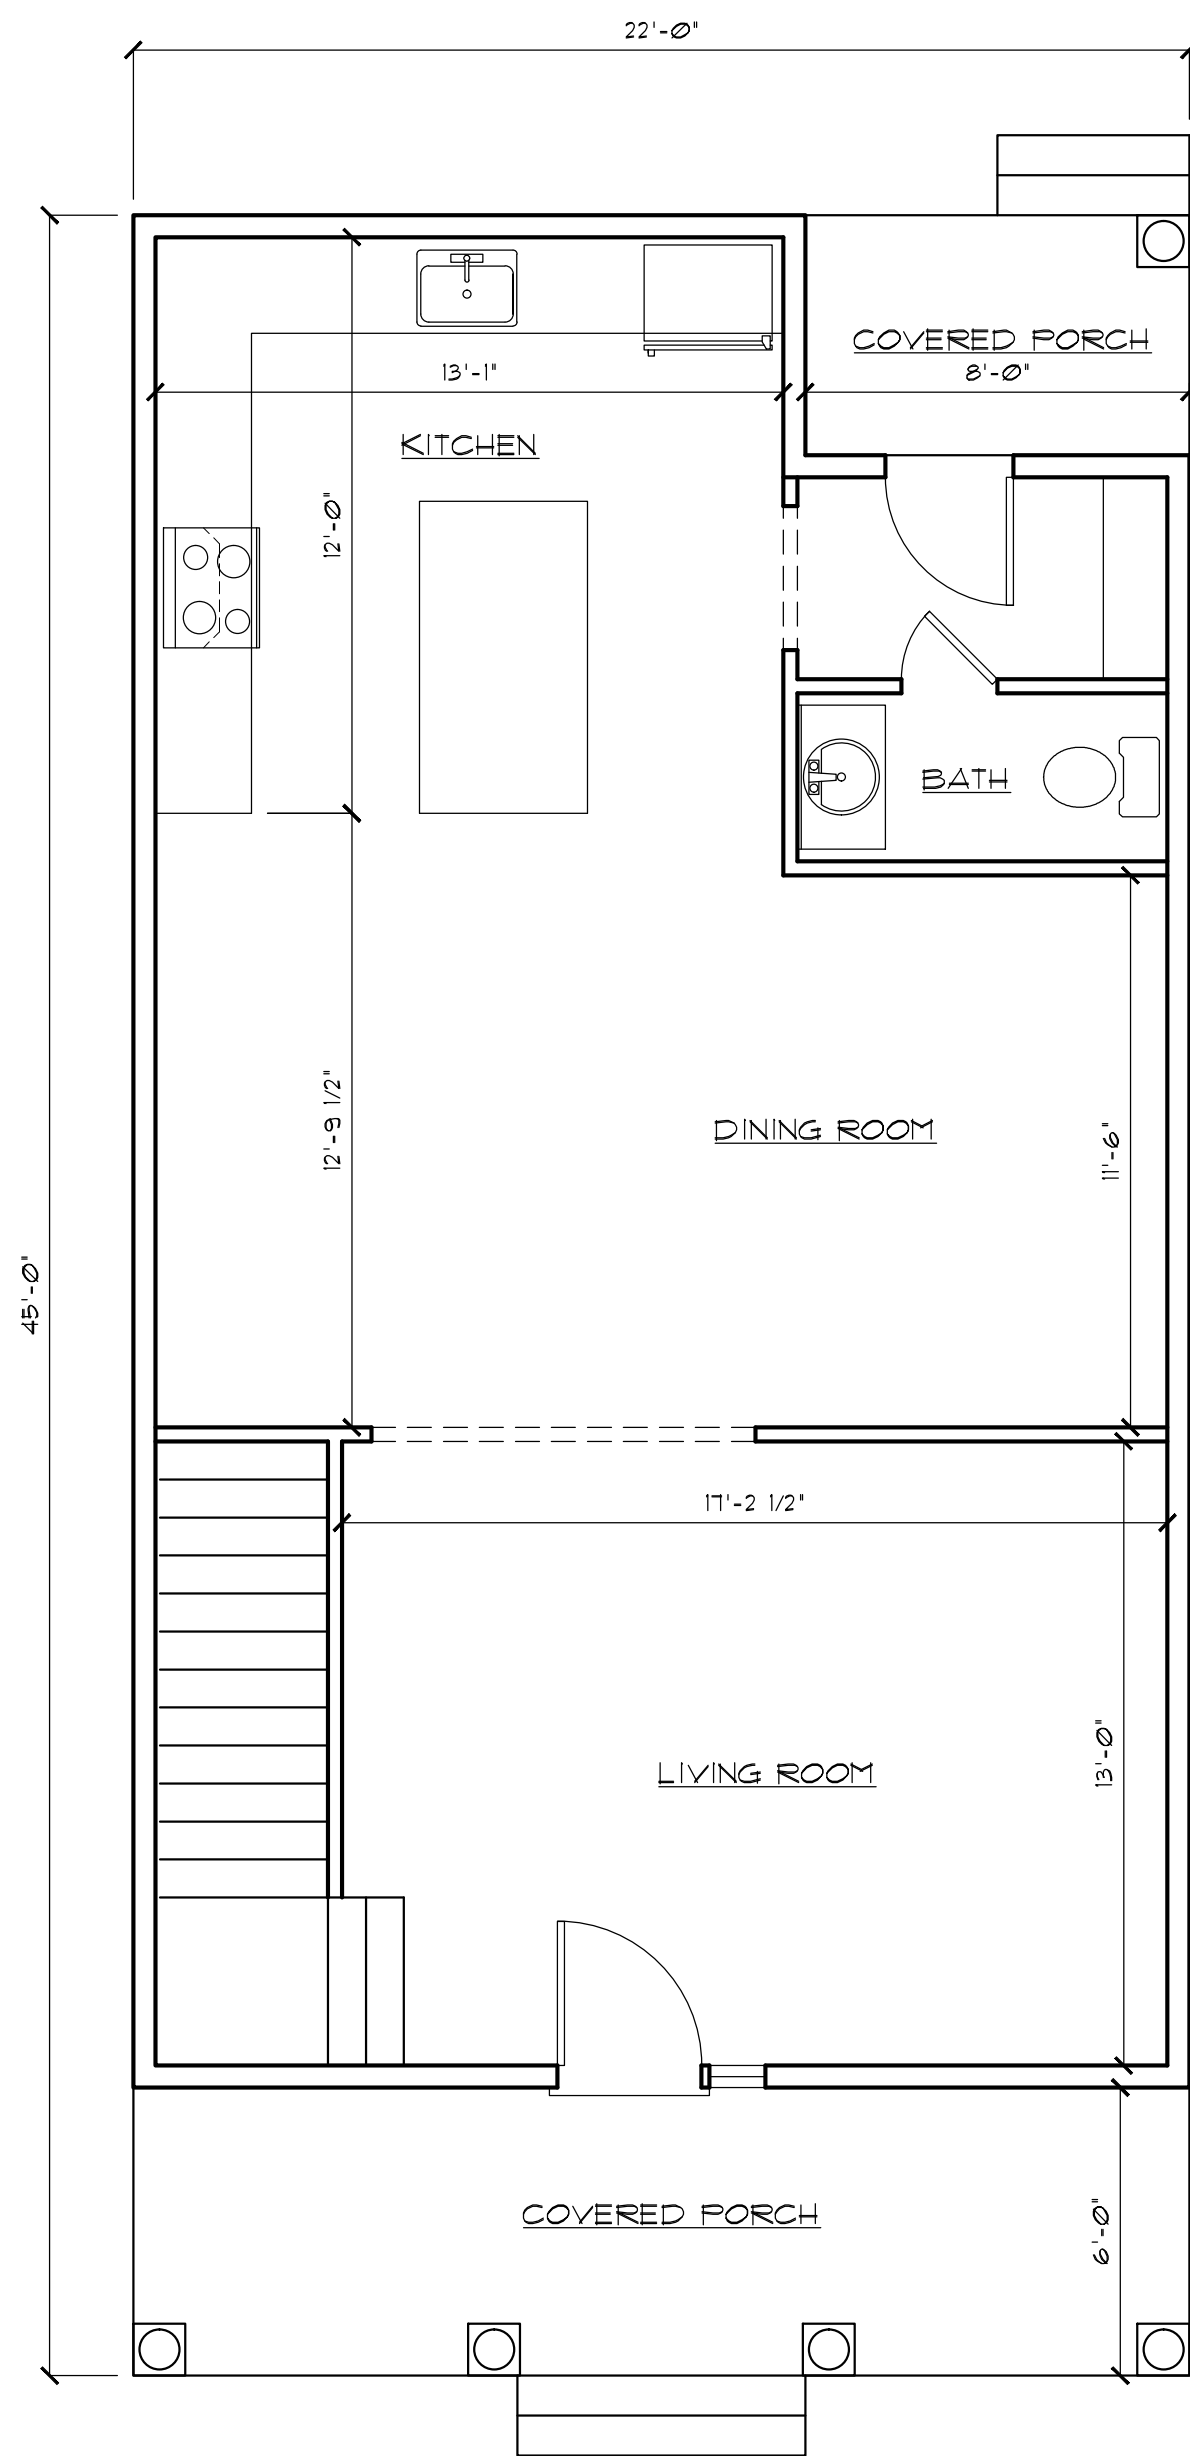

**HOUSE 2 - FIRST FLOOR PLAN**  
SCALE: 1/4" = 1'-0"

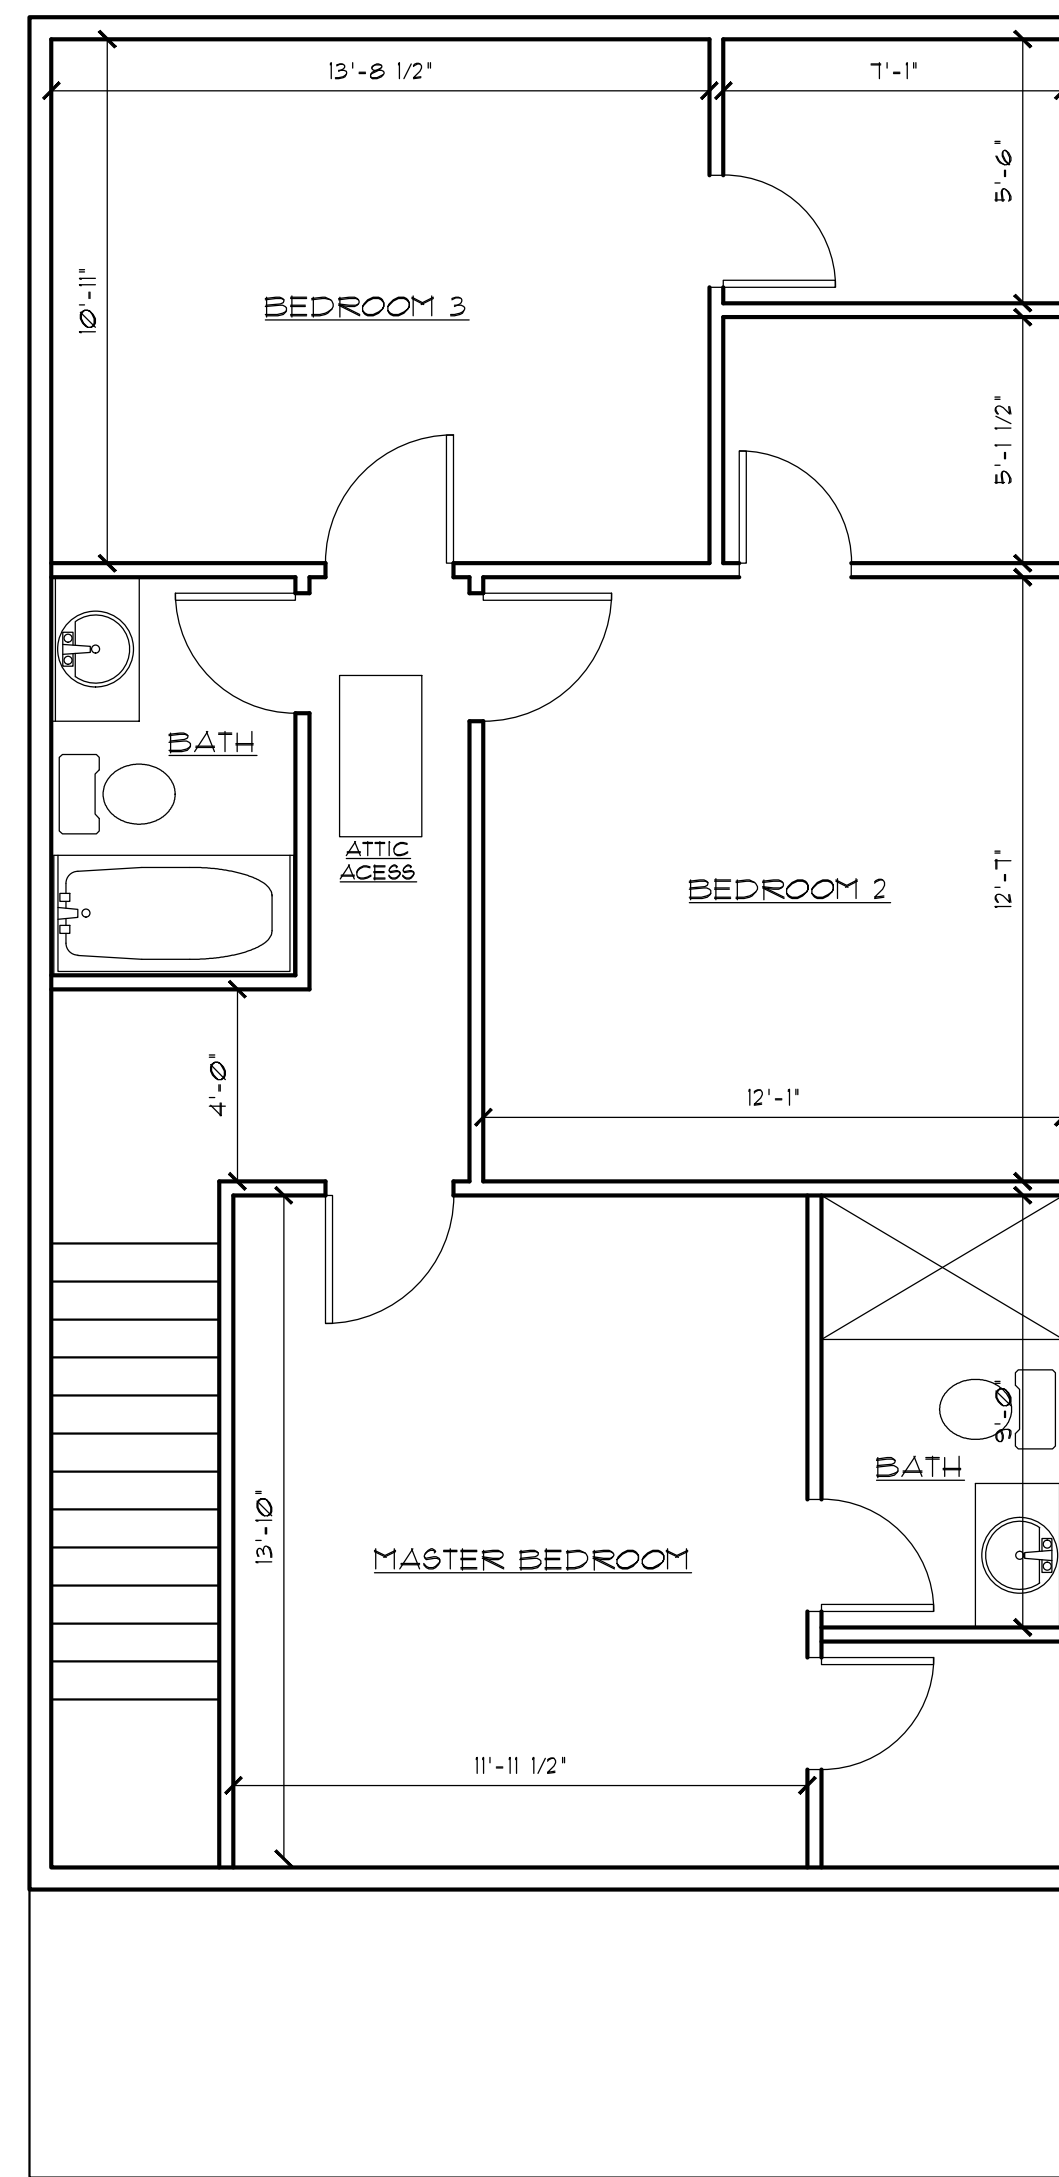

**HOUSE 2 - SECOND FLOOR PLAN**  
SCALE: 1/4" = 1'-0"

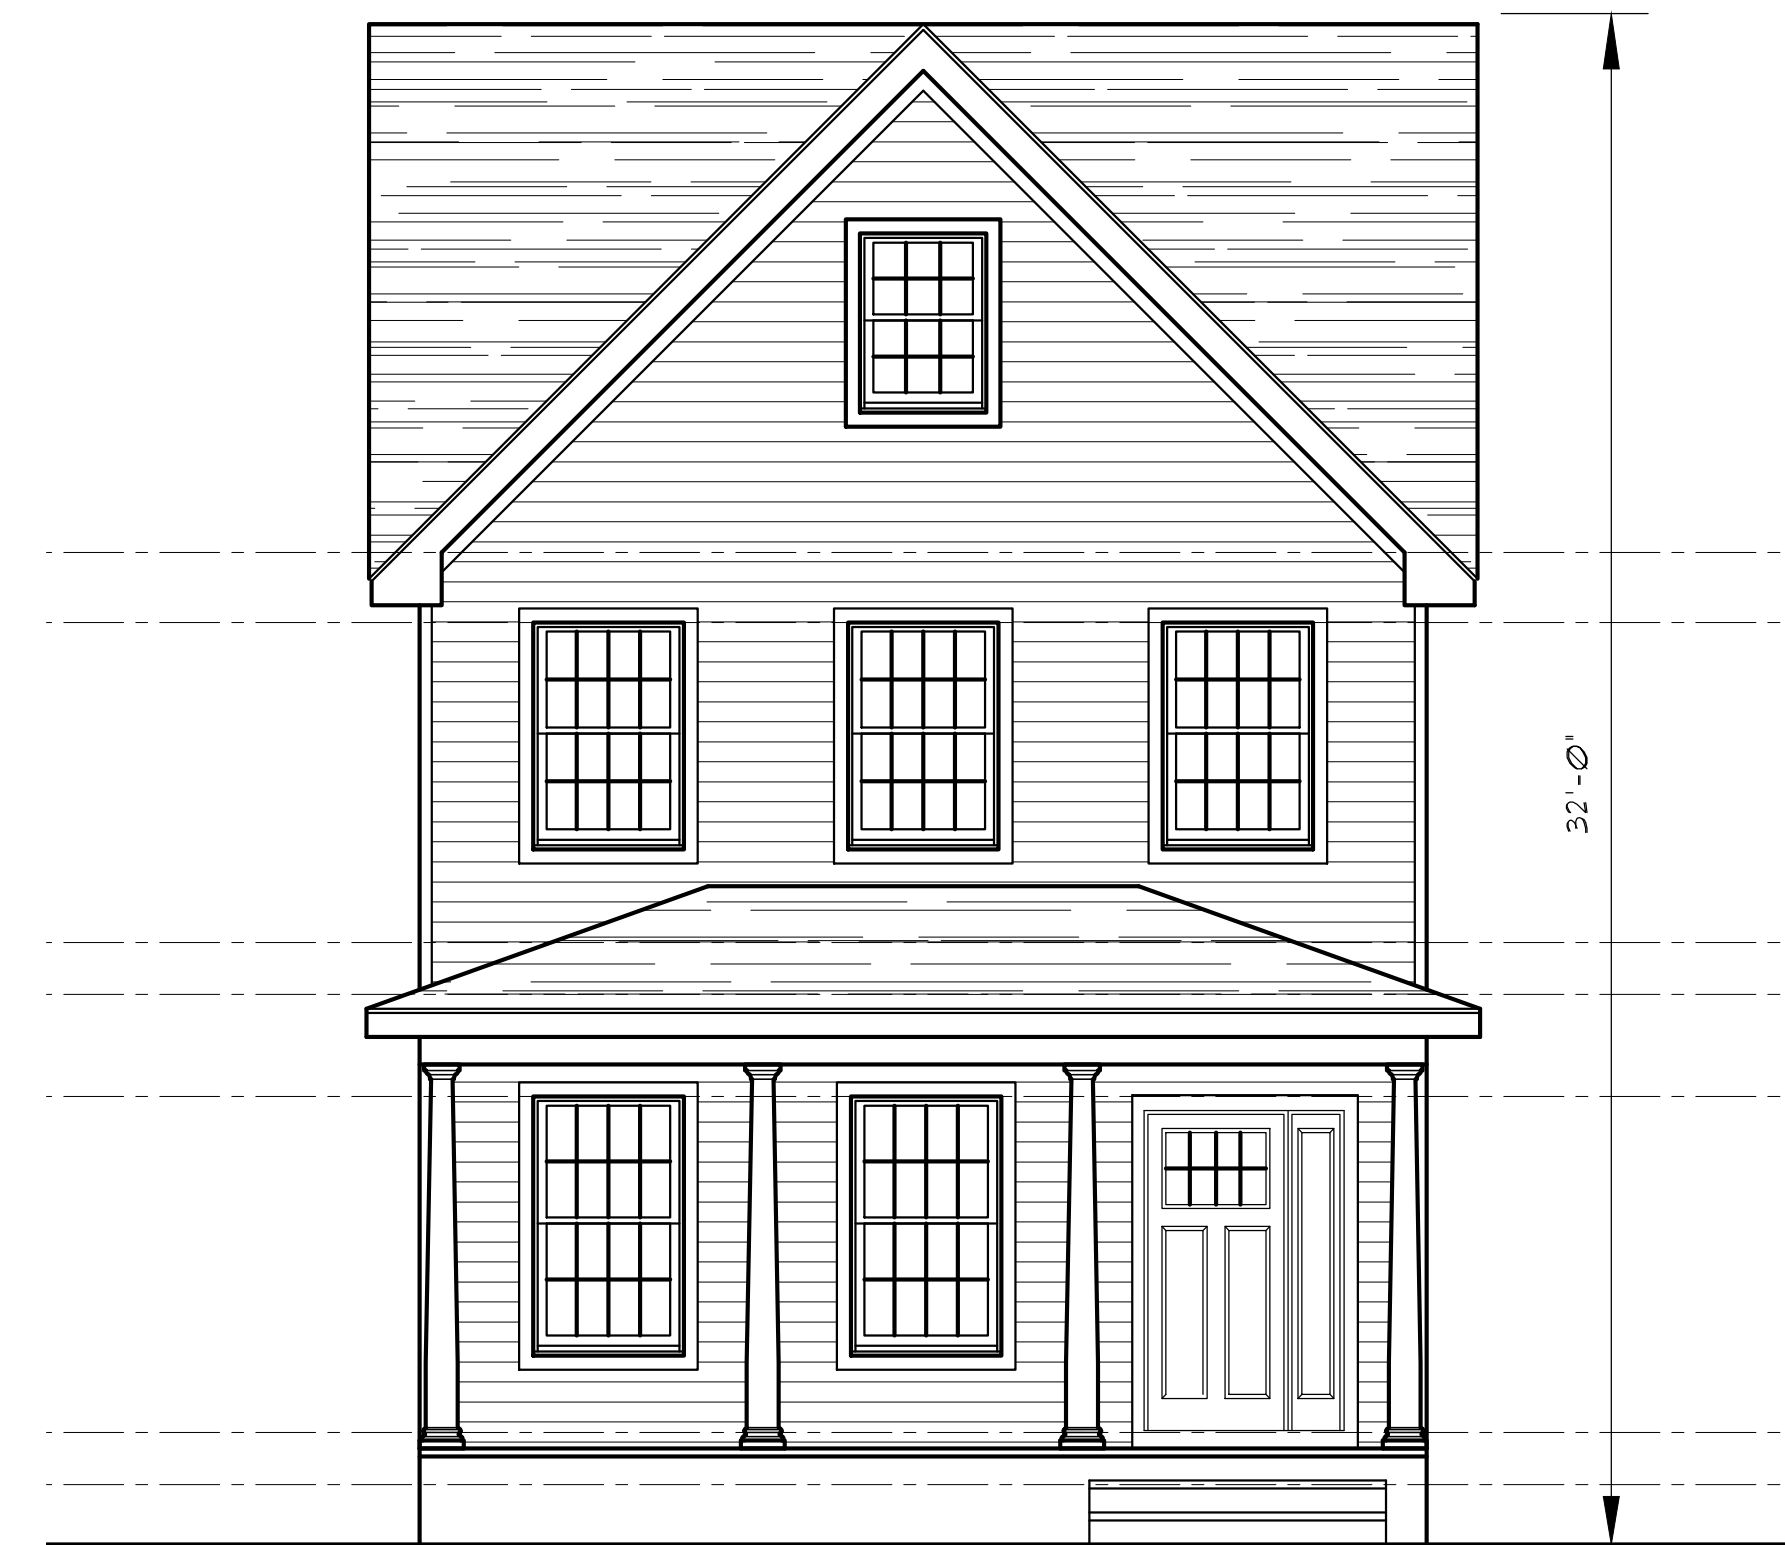

**HOUSE 2 - FRONT ELEVATION**  
SCALE: 1/4" = 1'-0"



**HOUSE 2 - RIGHT ELEVATION**  
SCALE: 1/8" = 1'-0"




**HOUSE 2 - REAR ELEVATION**  
SCALE: 1/8" = 1'-0"



**HOUSE 2 - LEFT ELEVATION**  
SCALE: 1/8" = 1'-0"

NOTIFY ARCHITECT IMMEDIATELY OF ANY DISCREPANCIES PRIOR TO THE START AND COMPLETION OF WORK.

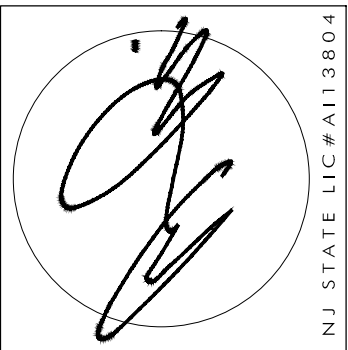


ANTHONY M. CONDOURIS  
ARCHITECT  
20 BINGHAM AVENUE, RUMSON NJ 07760  
Telephone: 732-842-3800 ~ fax 732-842-7777 ~ www.amcarchitect.com


REVISIONS	DATE

CLIENT	DAVE BLAKE, LLC
ADDRESS	WESTSIDE AVENUE & CLIFFORD PLACE RED BANK, NEW JERSEY
JOB NUMBER	18-083
BLOCK	X
LOT	X

DATE	1/7/2019
DRAWN BY	TC
SHEET NO.	<b>Z-3</b>

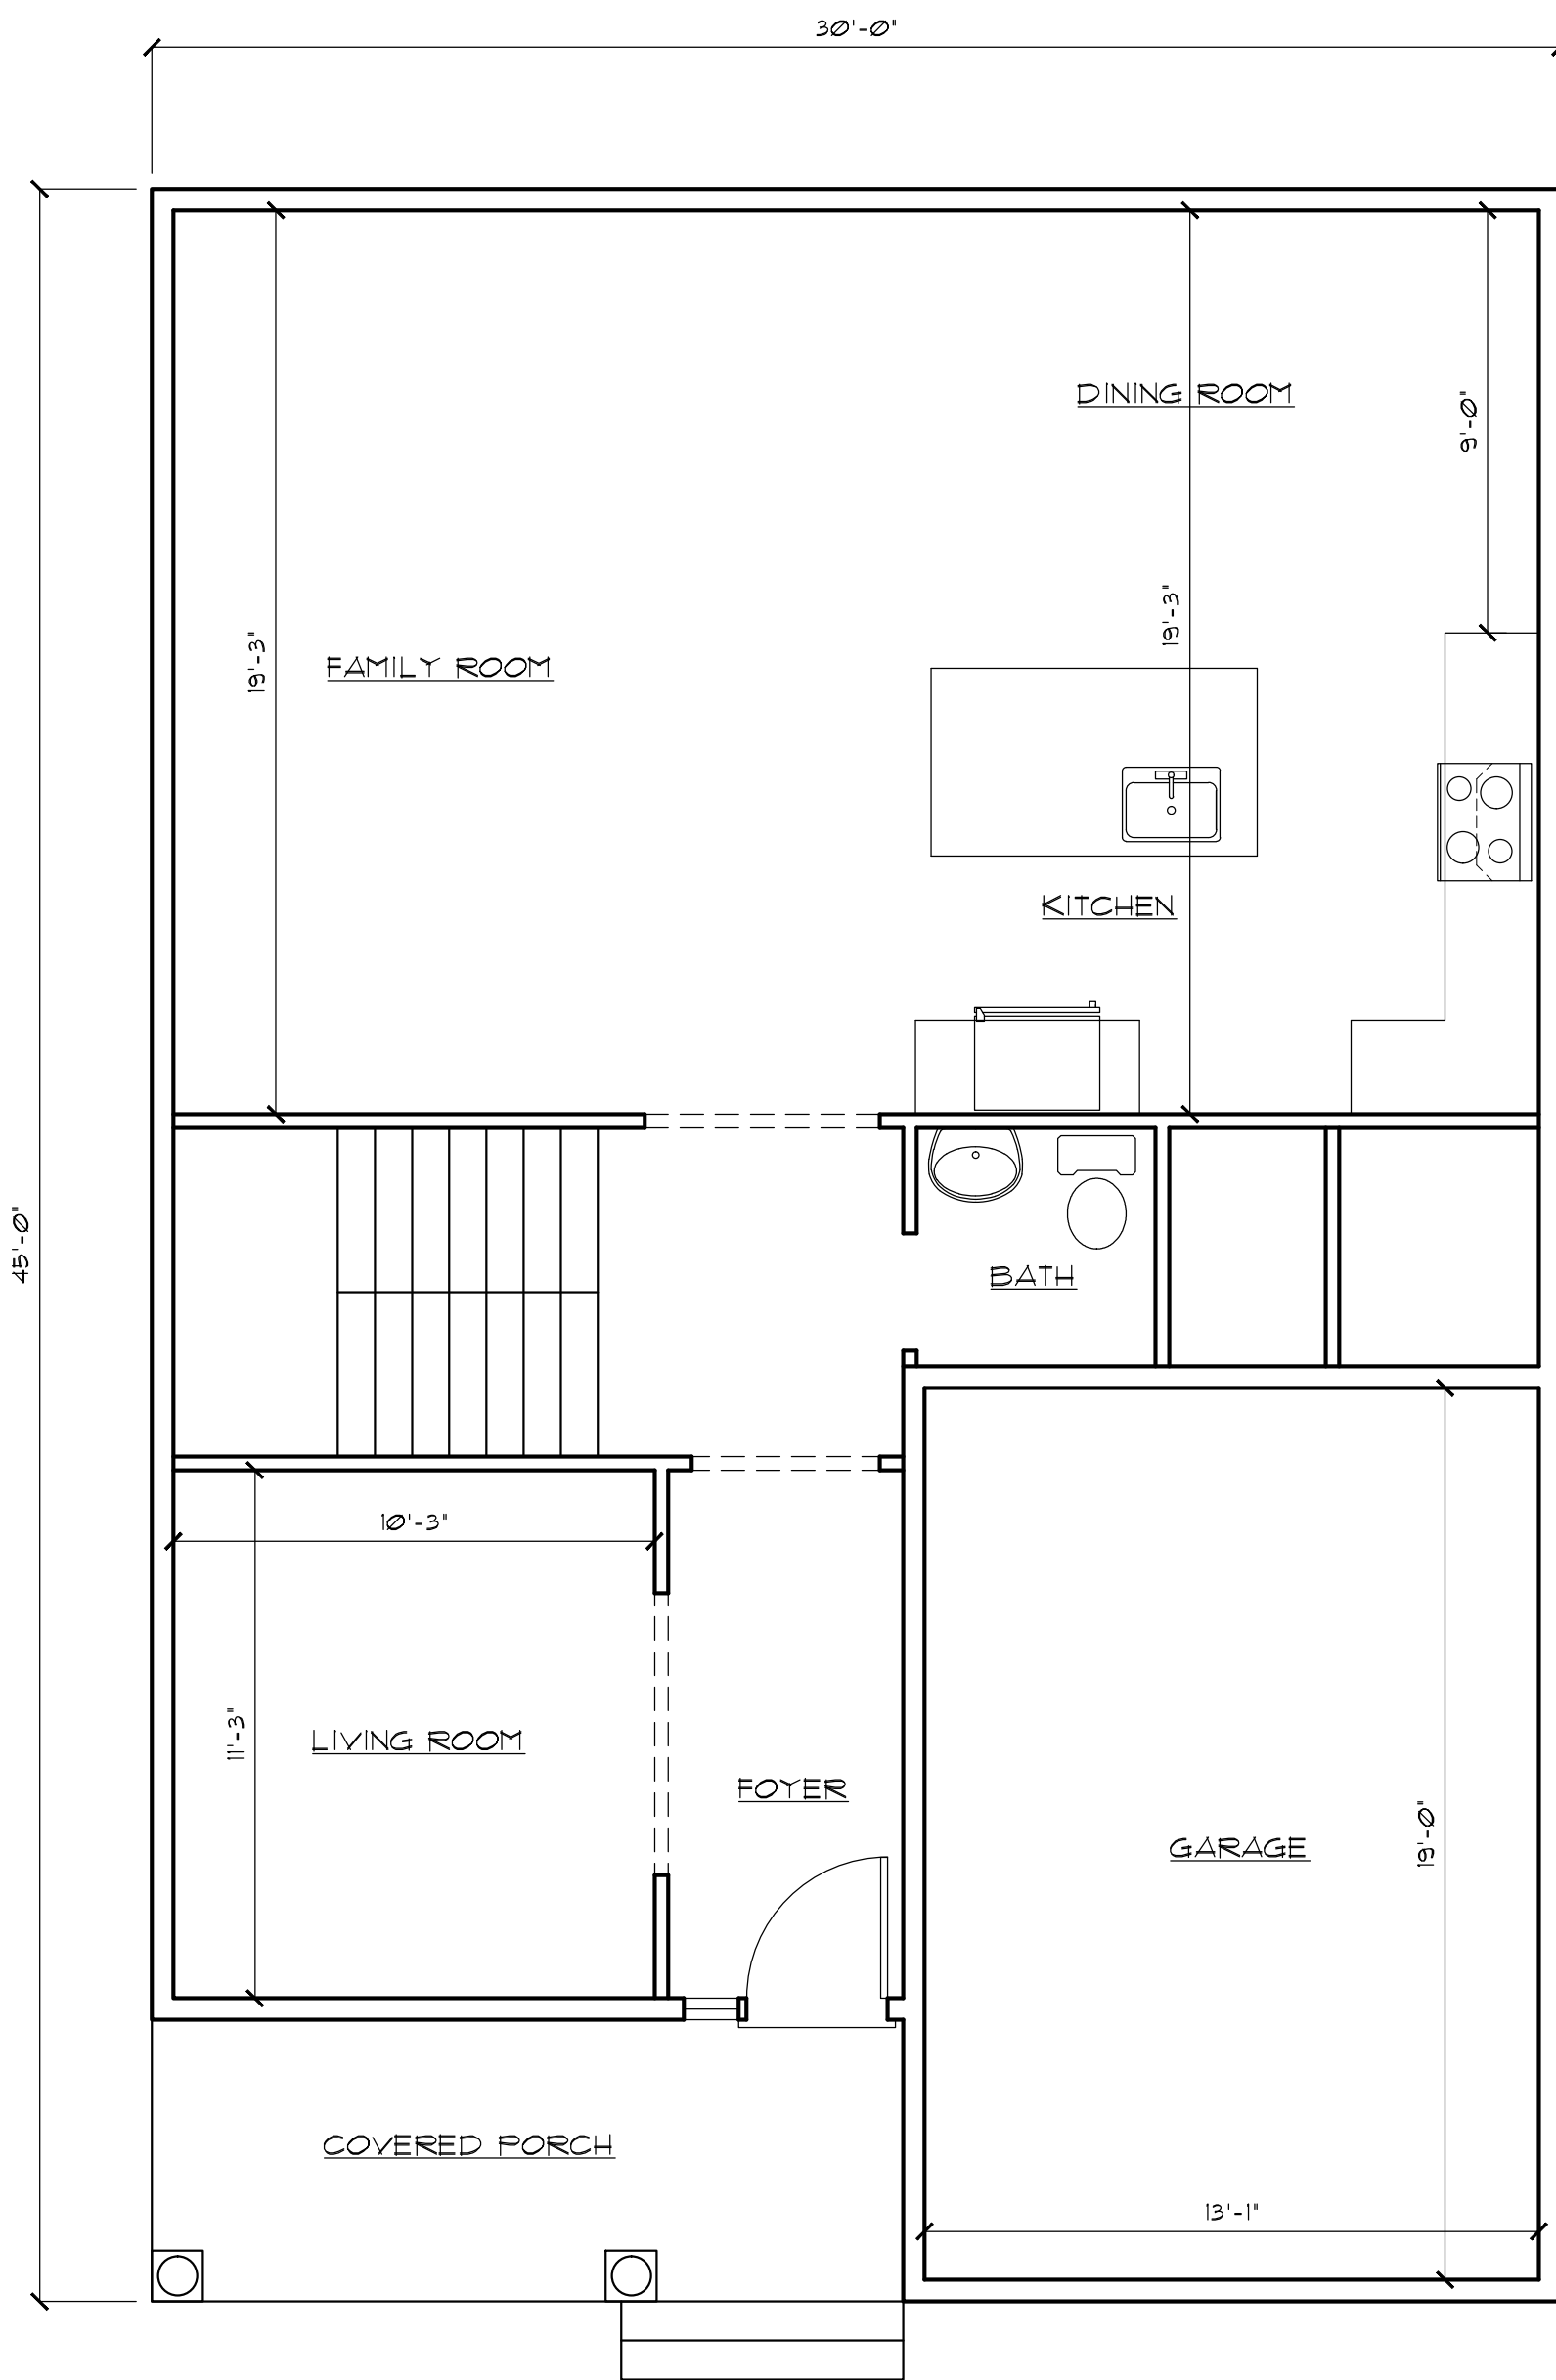

**HOUSE 3 - FIRST FLOOR PLAN**  
SCALE: 1/4" = 1'-0"

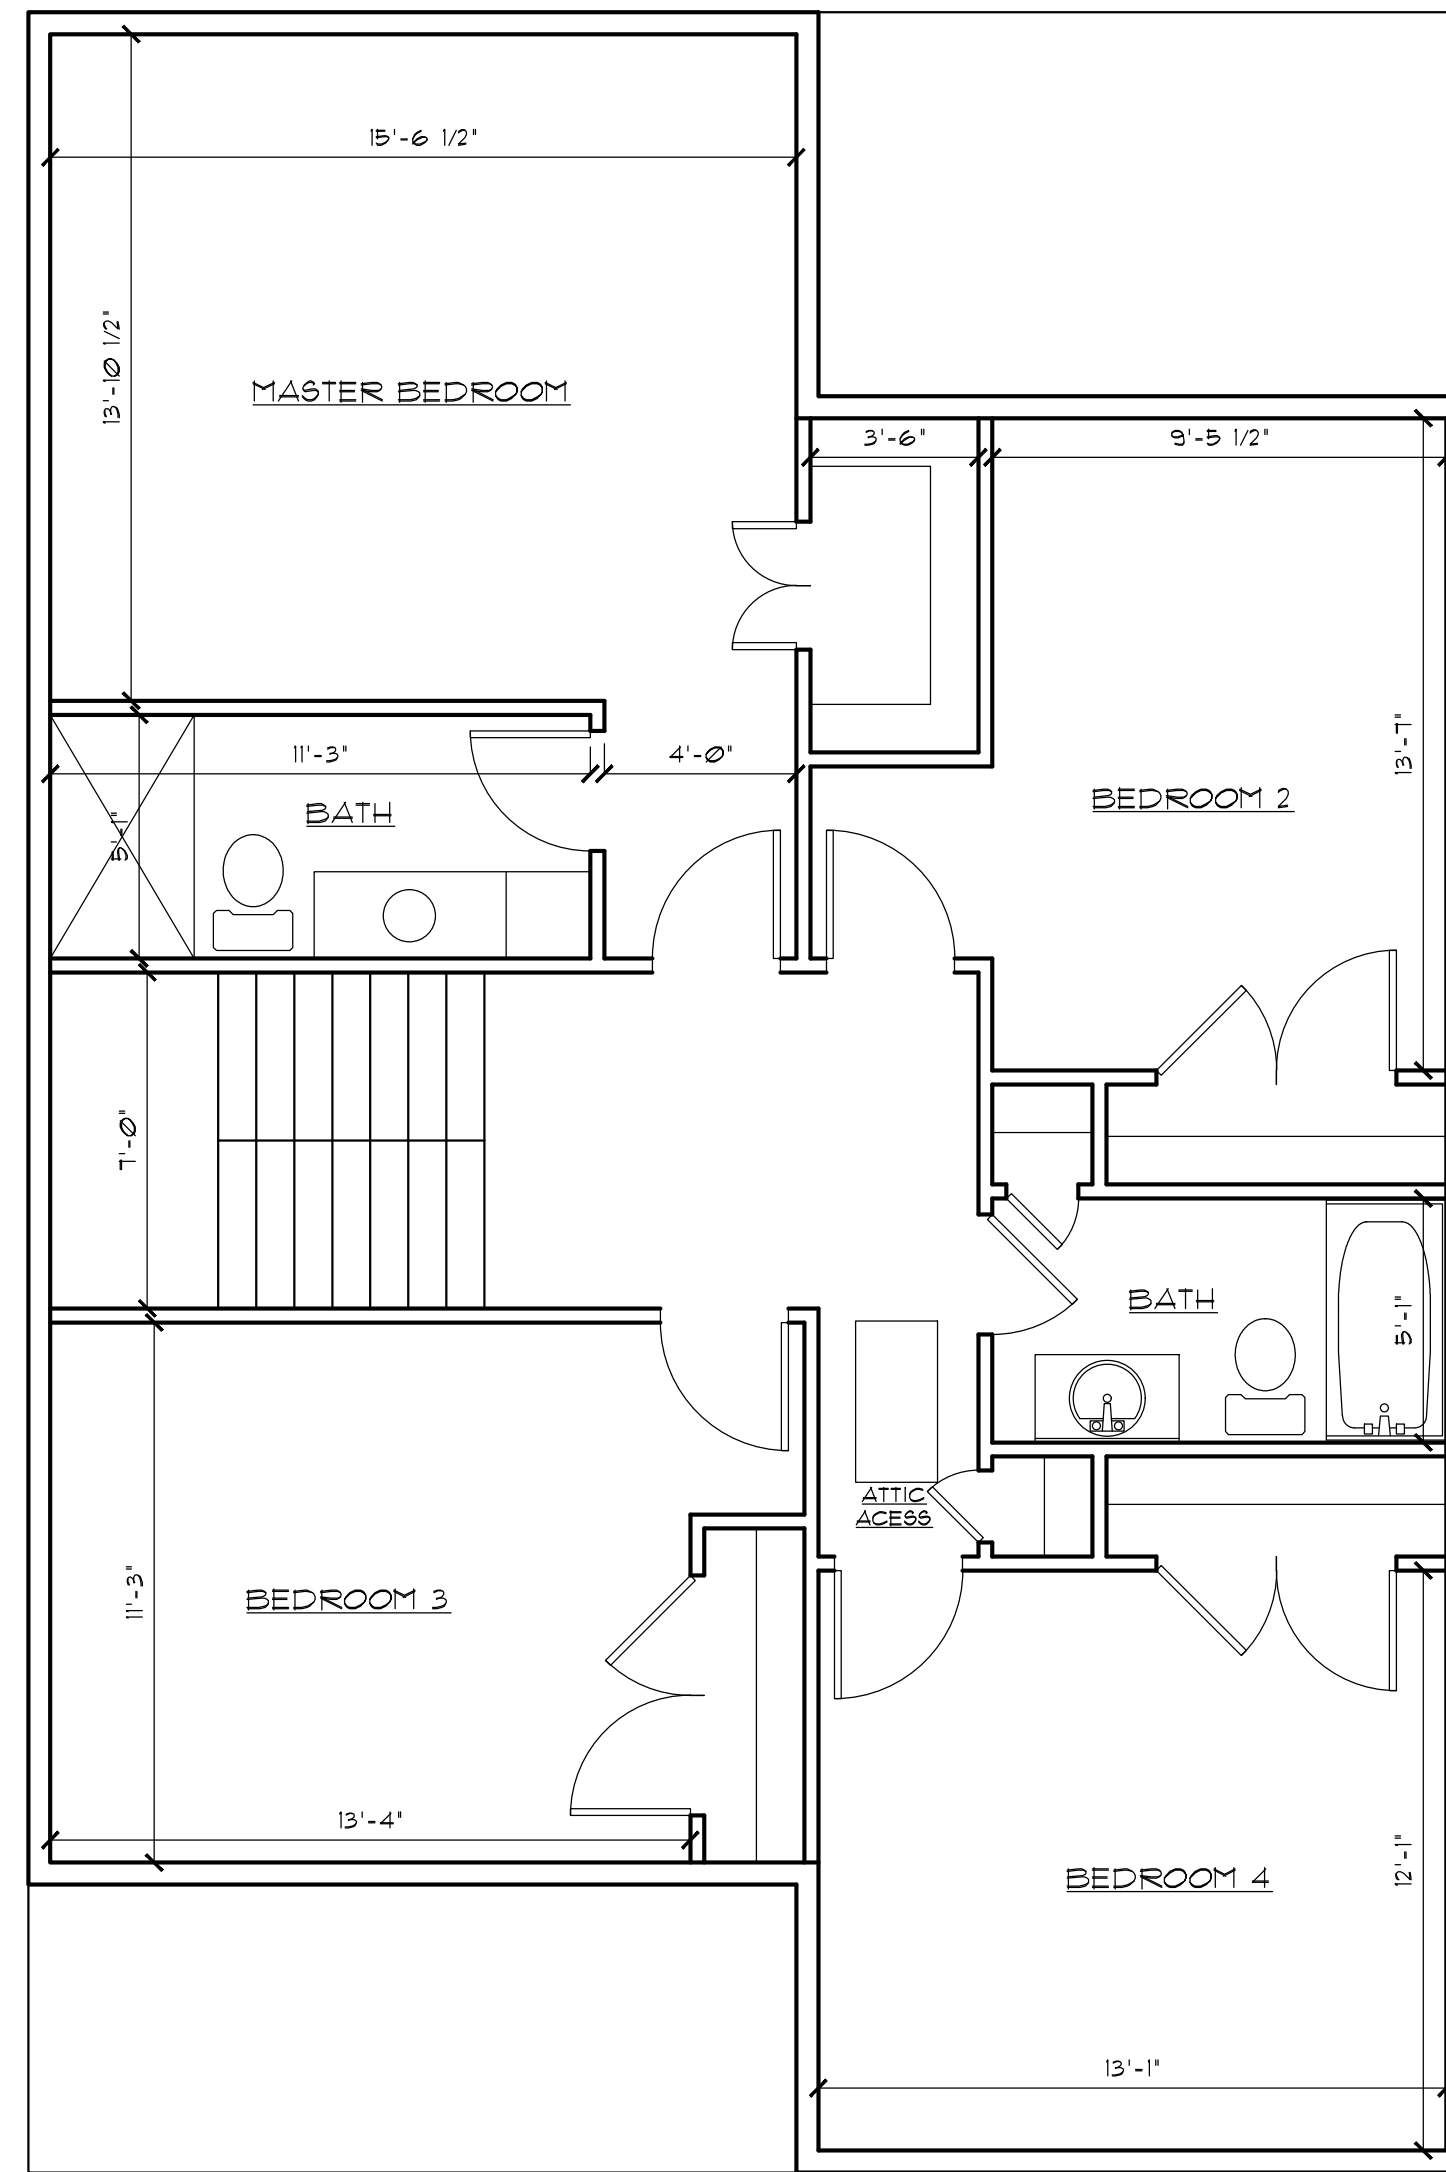

**HOUSE 3 - SECOND FLOOR PLAN**  
SCALE: 1/4" = 1'-0"



**HOUSE 3 - FRONT ELEVATION**  
SCALE: 1/4" = 1'-0"



**HOUSE 3 - RIGHT ELEVATION**  
SCALE: 1/8" = 1'-0"




**HOUSE 3 - REAR ELEVATION**  
SCALE: 1/8" = 1'-0"



**HOUSE 3 - LEFT ELEVATION**  
SCALE: 1/8" = 1'-0"

NOTIFY ARCHITECT IMMEDIATELY OF ANY DISCREPANCIES PRIOR TO THE START AND COMPLETION OF WORK.

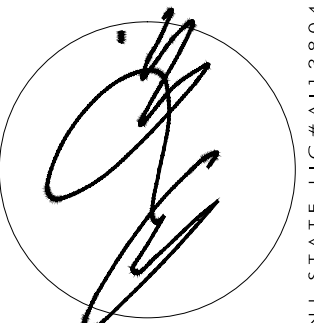

ARCHITECT

20 BINGHAM AVENUE, RUMSON, NJ 07760  
 Telephone: 732-842-3800 ~ fax 732-842-7777 ~ www.amcatarchitect.com

REVISIONS	DATE				
Δ					
CLIENT	DAVE BLAKE, LLC				
DRAWN BY	TC				
DATE	1/7/2019				
SHEET NO.	Z-4				
ADDRESS	WESTSIDE AVENUE & CLIFFORD PLACE RED BANK, NEW JERSEY				
JOB NUMBER	BLOCK	LOT	BLOCK	LOT	LOT
18-083	X	X	X	X	X